


# SITE PLAN

Woody Jones Boulevard



David H McLeod Boulevard

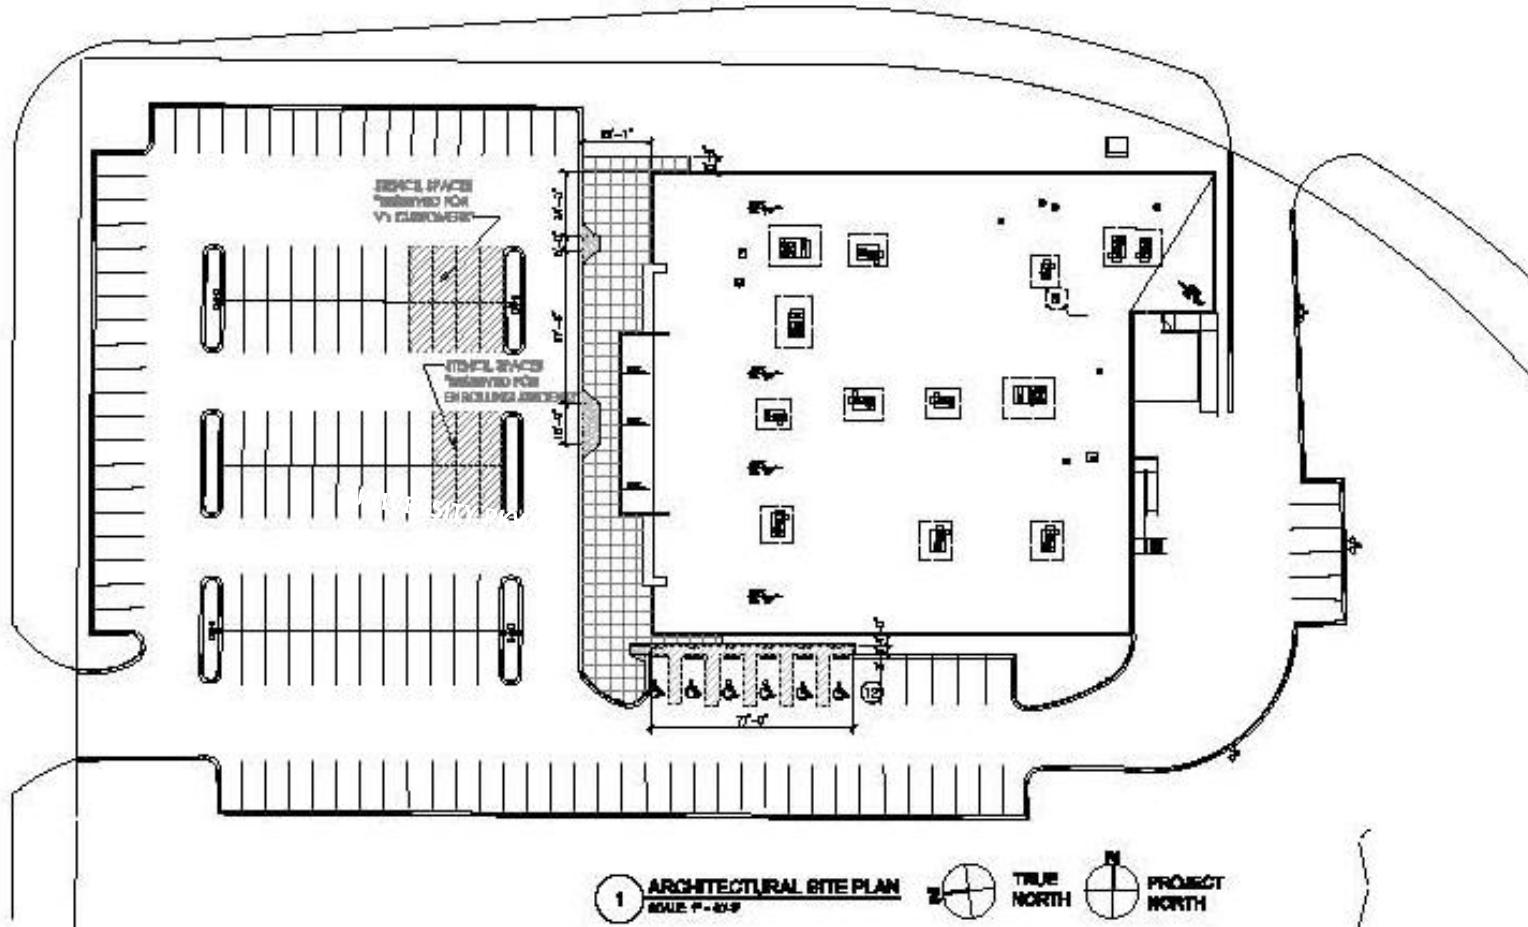

1

ARCHITECTURAL SITE PLAN  
SCALE: 1" = 20'-0"



TRUE  
NORTH



PROJECT  
NORTH