


SITE PLAN

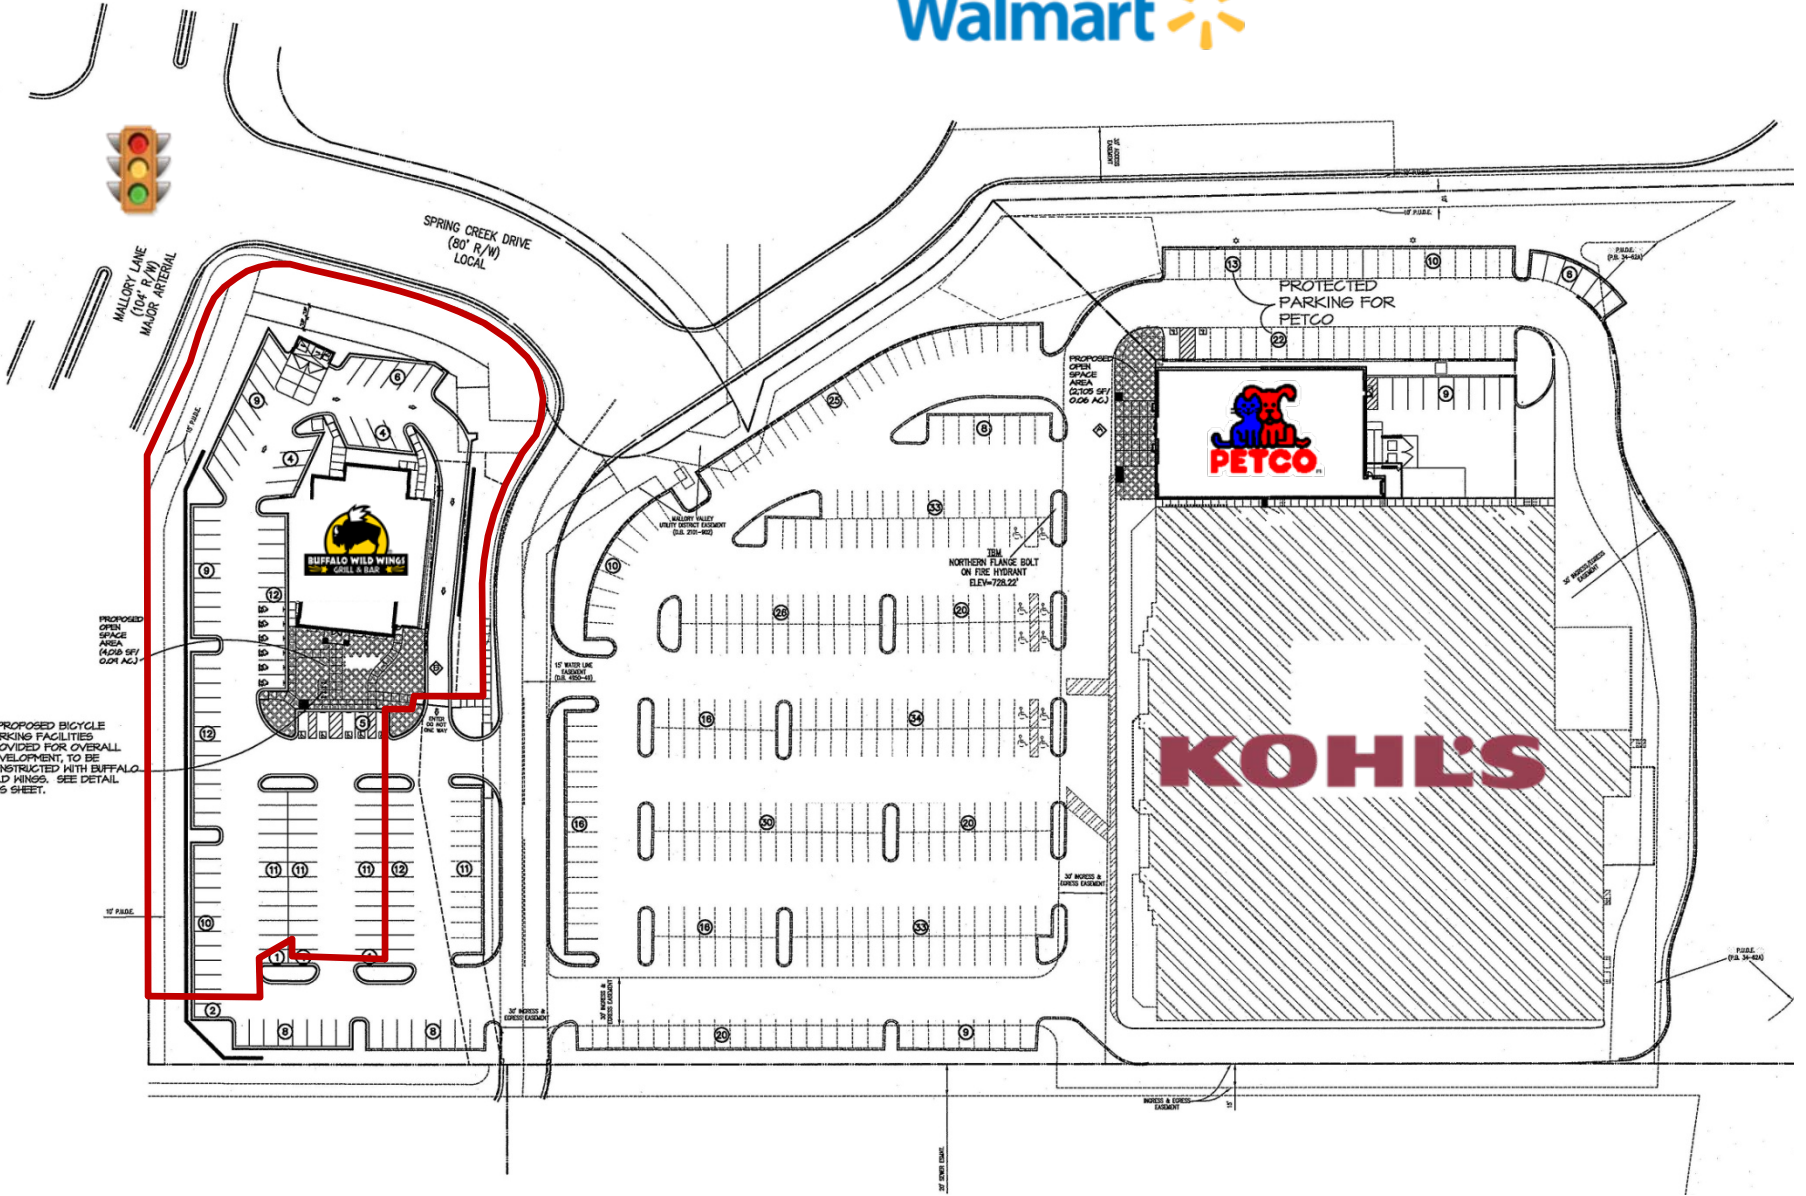

PROPOSED BICYCLE PARKING FACILITIES PROVIDED FOR OVERALL DEVELOPMENT, TO BE CONSTRUCTED WITH BUFFALO WILD WINGS. SEE DETAIL THIS SHEET.

PROPOSED OPEN SPACE AREA (4,000 SF) (0.04 AC.)

KOHL'S